


# LEGEND

- ① ID WIRE PATH TWISTED TO NEXT DECODER
- ② WATERPROOF SPLICES, 3M-DBY (2)
- ③ WATERPROOF SPLICES, 3M-DBY-6 (3)
- ④ SOLENOID LEADS, BLACK, UP TO 150FT [45M] FROM DECODER
- ⑤ MODEL D100 DECODER
- ⑥ GROUND WIRE TO EARTH, INSTALLED PER ASIC GUIDELINES. 1 PER 12 DECODERS OR EVERY 1,000FT [330M]
- ⑦ ID WIRE PATH FROM CONTROLLER, ALLOW 2.5FT [76CM] MINIMUM OF SLACK AT EACH SIDE OF DECODER.

NOTE: ALL D100 DECODERS SHALL HAVE THE FOLLOWING ADDRESS AND CORRESPONDING COLOR:  
 ADDRESS 1 = BLACK

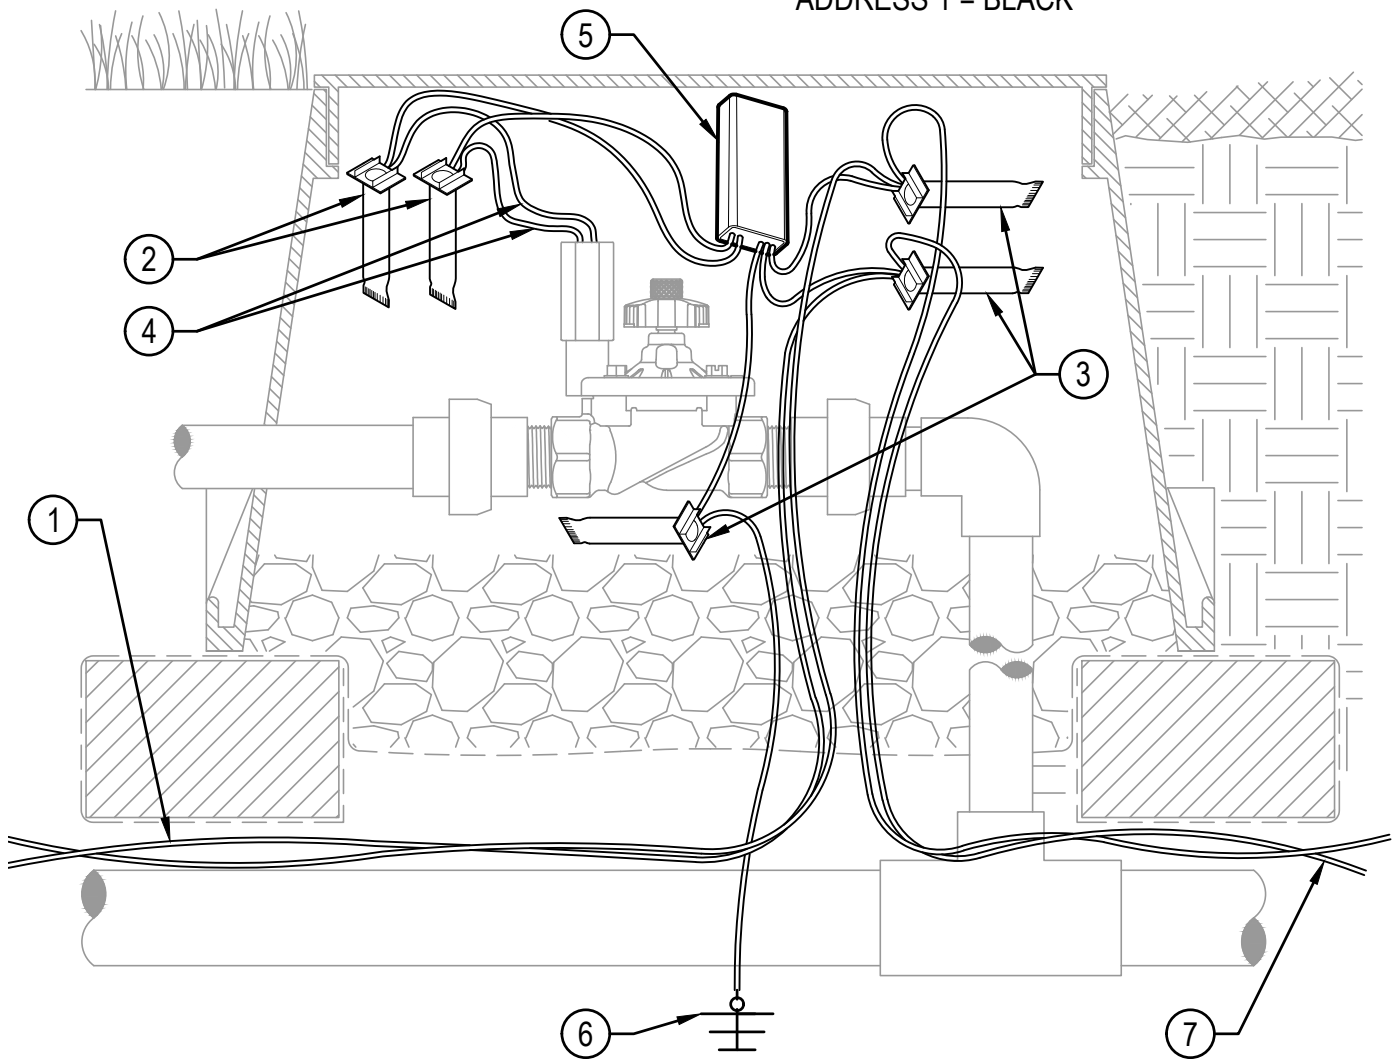

## DECODER IN VALVE BOX (D100)

Hunter® D.100.01

NO SCALE